


20
SP2207.02

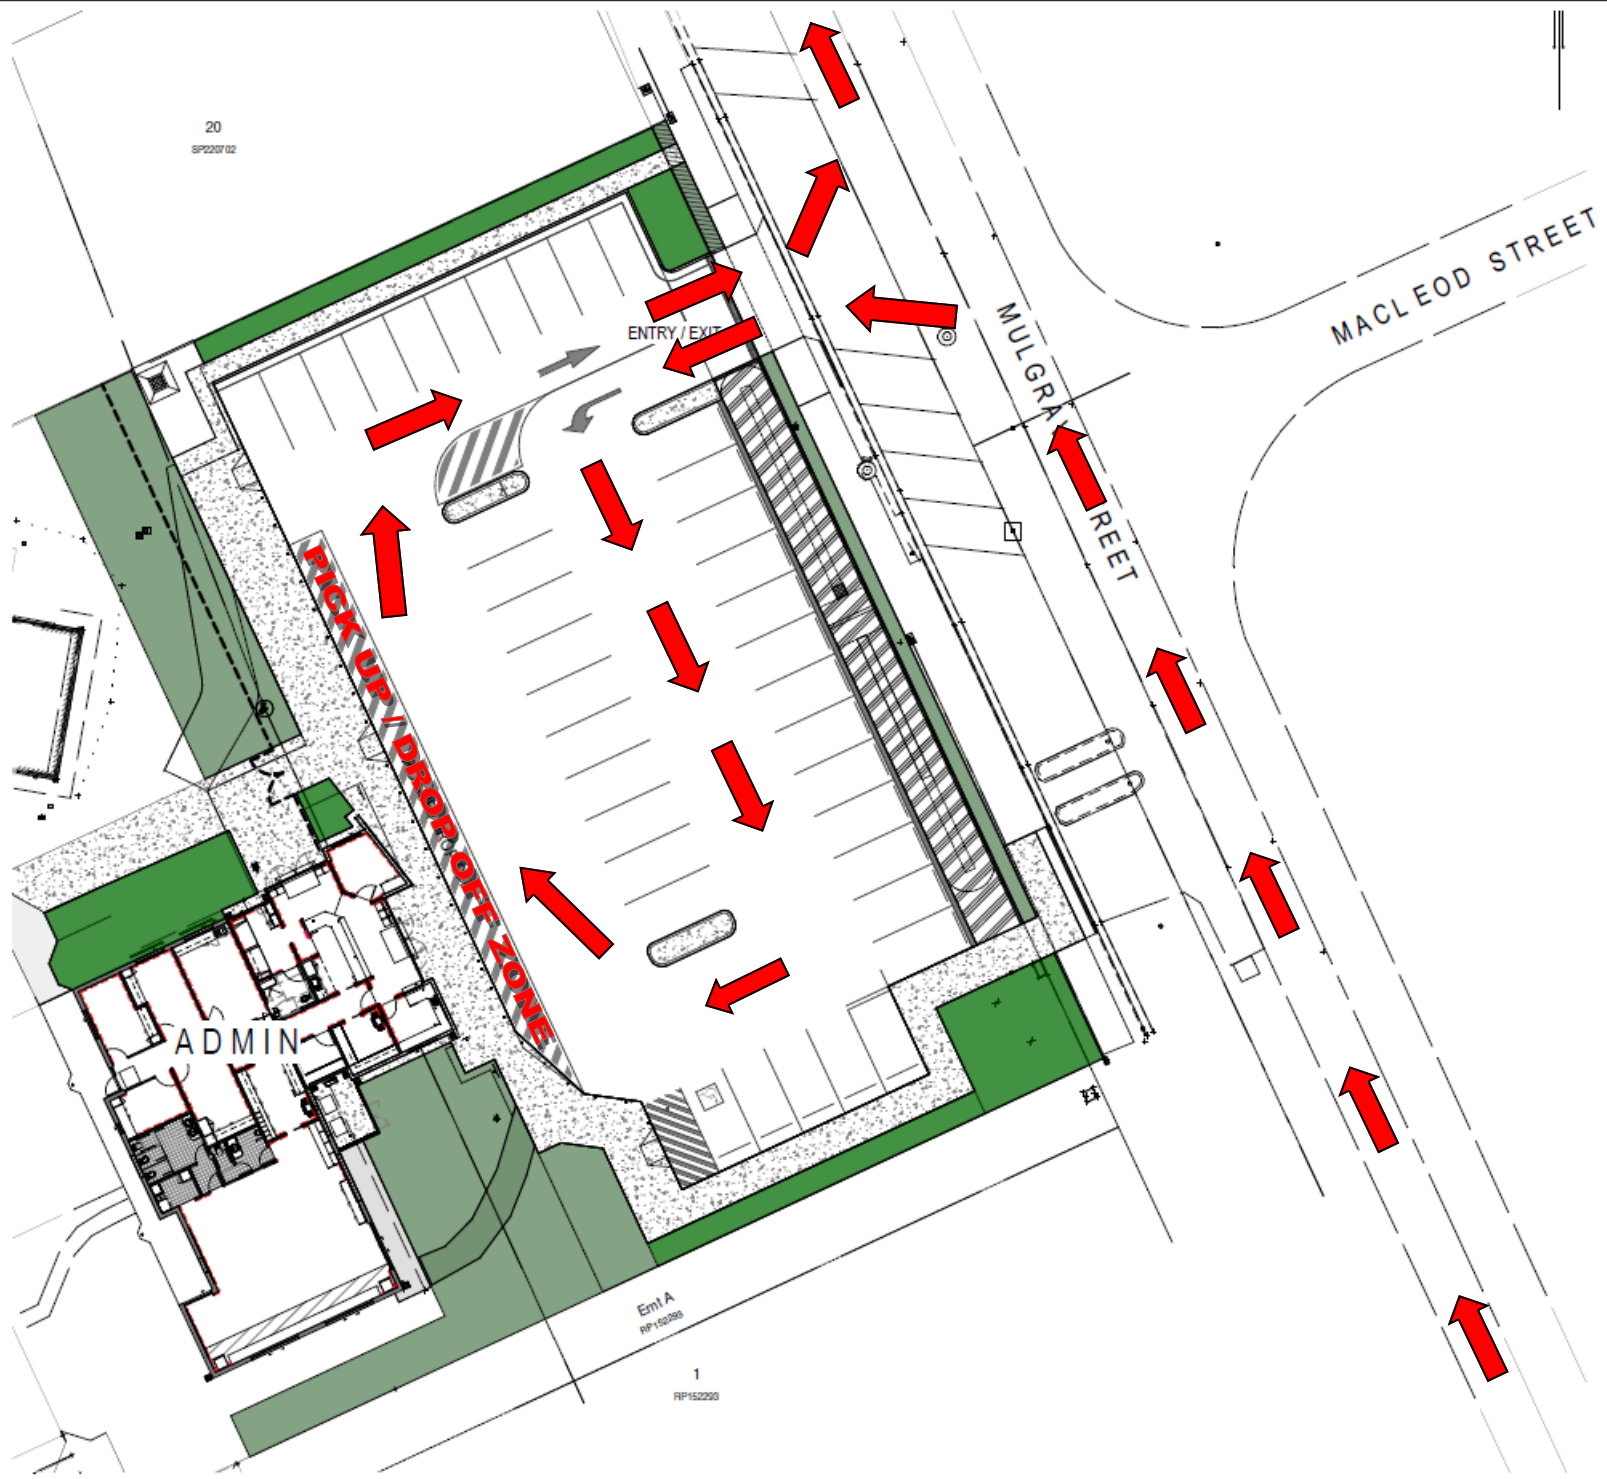

ENTRY/EXIT

PICK UP / DROP OFF ZONE

ADMIN

MULGRAVE STREET

MACLEOD STREET

Emt A
RP150295

1
RP150295

GENERAL NOTES
 CONTRACTOR TO CONFIRM ALL DIMENSIONS ON SITE
 BEFORE COMMENCING WORK
 ALL WORKS TO BE CARRIED OUT TO LOCAL
 AUTHORITY REQUIREMENTS
 THESE DRAWINGS ARE TO BE READ IN CONJUNCTION
 WITH SPECIFICATION AND ASSOCIATED NOTES
**DO NOT SCALE THIS
 DRAWING. IF IN DOUBT, ASK.**

A1 DRAWING
 NOTED SCALES RELATE TO
 A1 DRAWINGS



ISSUED FOR
CONSTRUCTION

REVISIONS

REVISION	DESCRIPTION	DATE

project:
 ADMIN EXTENSION, GLA REFURB
 & NEW GLA BLOCK

client:
 THE ROMAN CATHOLIC TRUST
 CORPORATION FOR THE DIOCESE
 OF ROCKHAMPTON


drawing title:
 CAR PARK PLAN

location:
 ST PATRICKS SCHOOL,
 MULGRAVE STREET,
 BUNDEBERG

job no:
 2037

drawing no:
 SK-04

scale:
 1:150
 date:
 MAR 16

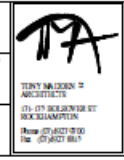

TONY MURDEN
 ARCHITECTS
 (07) 4622 0700
 100/101 BUNDEBERG ST
 ROCKHAMPTON
 QLD 4702 AUSTRALIA

20160818 2:03:26 PM
 W:\M\SERVER\B\Rockhampton\My Documents\2037 SITE PLAN.dwg